



* ELECTRICAL SERVICE
120 VAC, 50/60 HZ.
15/20A. BY ELEC. CONTR.
TO JUNCTION BOX.

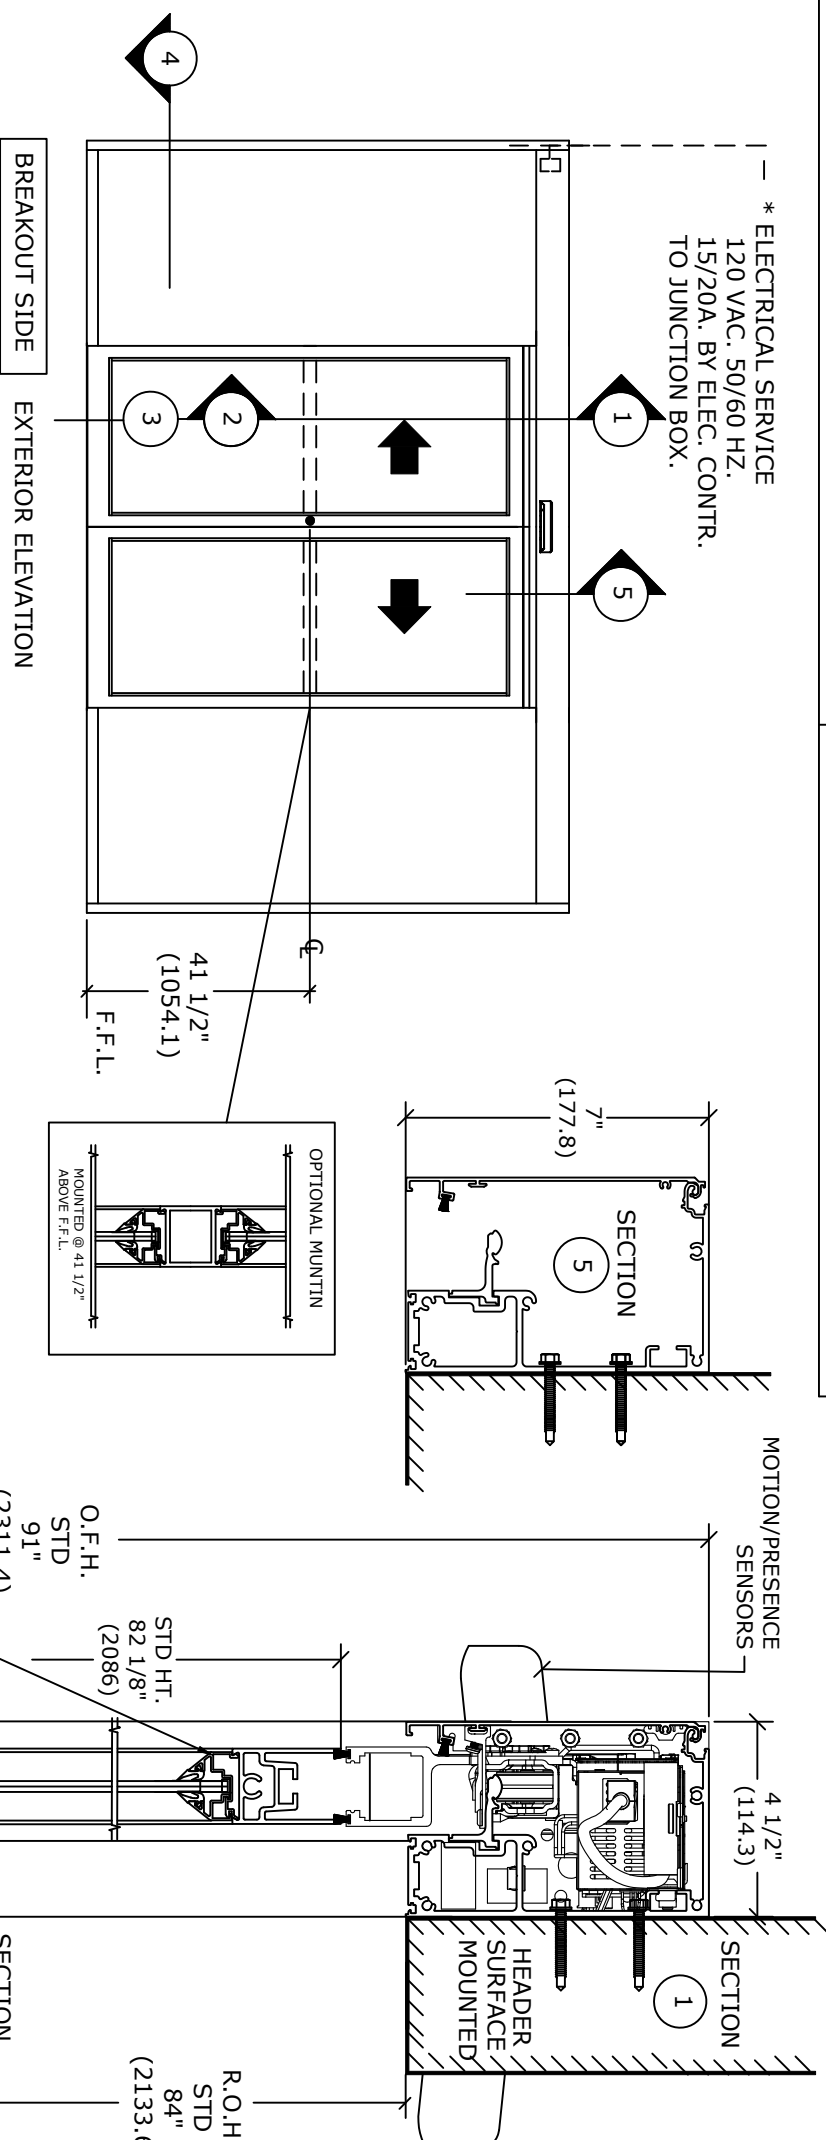

NON REMOVABLE
SECURITY TYPE
GLAZING BEAD
SYSTEM (TYP.)
1/4\" STANDARD.

Optional Factory
Prep Switch
Location @
74-1/2\" H

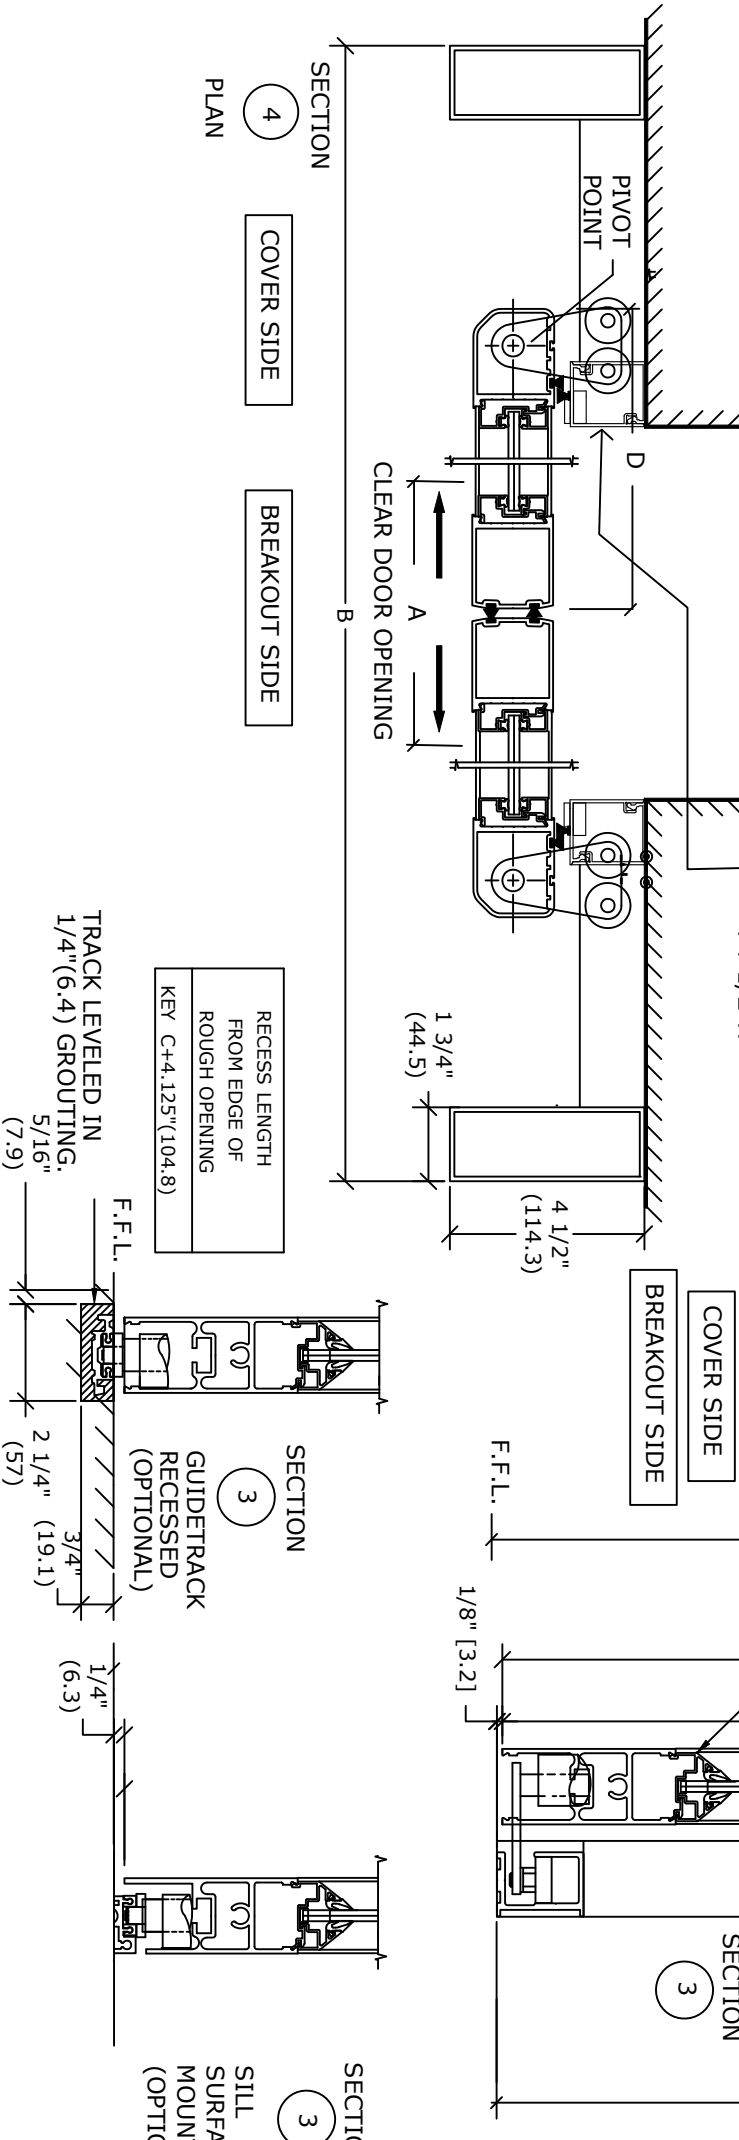

RECESS LENGTH
FROM EDGE OF
ROUGH OPENING
KEY C+4.125\" (104.8)

TRACK LEVELLED IN
1/4\" (6.4) GROUTING.
5/16\" (7.9)



NOTE: THE STANDARD PACKAGE CONSISTS OF:
THE AUTOMATIC OPERATOR & WEATHERSTRIP, FRAMES, DOORS WITH
VERTICAL WEATHERSTRIP, EMERGENCY BREAKAWAY
& 2-POINT LOCK, OPTIONAL POSITION SWITCHES (DIGITAL (3 OR 5) OR
KEY (5)), (OFF-EXIT ONLY-AUTO-REDUCED OPENING-HOLD OPEN OR OFF,
AUTO, HOLD OPEN), MOTION/PRESENCE SENSORS.
STANDARD FINISH: CLEAR-AA-M12C22A41, CLASS 1, .018 MM.
DARK BRONZE-AA-M12C22A44, CLASS 1, .018 MM
SPECIAL FINISHES ARE AVAILABLE.
THIS PACKAGE WILL ACCEPT UP TO 1\" (25.4) INSULATED GLASS.
NOTE DRAWING IS DIMENSIONED IN BOTH ENGLISH AND METRIC
REF. AS FOLLOWS 1\" (25.4) ALL METRIC SIZES ARE MILLIMETERS.
* FOR MAXIMUM CURRENT DRAW PER OPERATOR, SEE PRODUCT
SPECIFICATION, INSTALLATION INSTRUCTIONS, OR THE UL
LABEL ON THE EQUIPMENT.
REFER TO RELEVANT (LOCAL, STATE, NATIONAL OR AHD) BUILDING CODE FOR
MIN DOOR HEIGHT & MIN/MAX WIDTH ALLOWABLE
FOR EGRESS REQUIREMENT IN CONJUNCTION WITH TABLE BELOW.

MASONRY OPENING WIDTH C	ACTIVE LEAF WIDTH D	DOOR OPENING A	OVERALL FRAME HEIGHT	ROUGH OPENING HEIGHT	OVERALL FRAME WIDTH B
43 1/2\" (1104.9)	24 3/8\" (619.1)	36 1/4\" (920.8)	91\" (2311.4)	84\" (2134)	96\" (2438.4)
72\" (1828.8)	38 5/8\" (981.1)	64 3/4\" (1644.7)	91\" (2311.4)	84\" (2134)	153\" (3886.2)
84\" (2133.6)	44 5/8\" (1133.5)	76 3/4\" (1949.5)	91\" (2311.4)	84\" (2134)	177\" (4495.8)
96\" (2438.4)	50 5/8\" (1285.9)	88 3/4\" (2254.3)	91\" (2311.4)	84\" (2134)	201\" (5105.4)
KEY	(C/2)+2 5/8\" (C-184.2)	(C-7 1/4\" (C-184.2)	ROH+(177.8)	OFF-(177.8)	2C+(228.6)\"

OPW NOTE: CONSULT FACTORY FOR EXTENDED HEADERS.

STD. GLASS SIZE KEY*	WIDTH	HEIGHT
(C/2)-2 1/4\" (C/2)-(57.2)		
(OFFH)-15 7/8\" (OFFH)-(403.2)		

* NARROW STYLE RAILS W/ 1/4\" GUTTER, NO MUNTINS BASED ON MASONRY OPENING

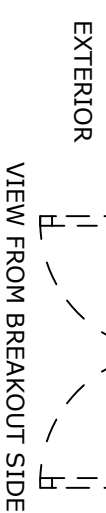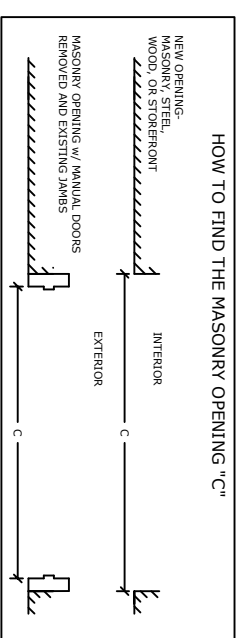

DWG NO.	DATE	CHK BY	DATE	REV.	DATE
SAK	8/20/20	...	-/-/-	0.1	-/-/-